


NOTES:


1. Concrete 4,000 psi at 28 days, minimum.

9" x 9" HOT GALVANIZED WIRE CLOTH


7 1/2" Ø HOLE

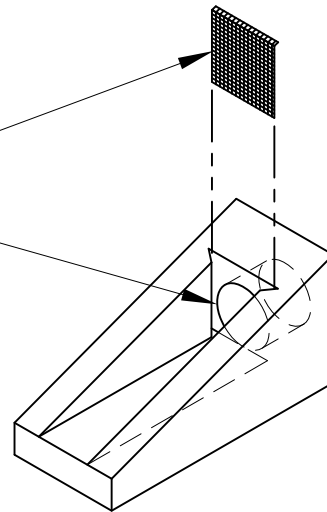

ISOMETRIC VIEW

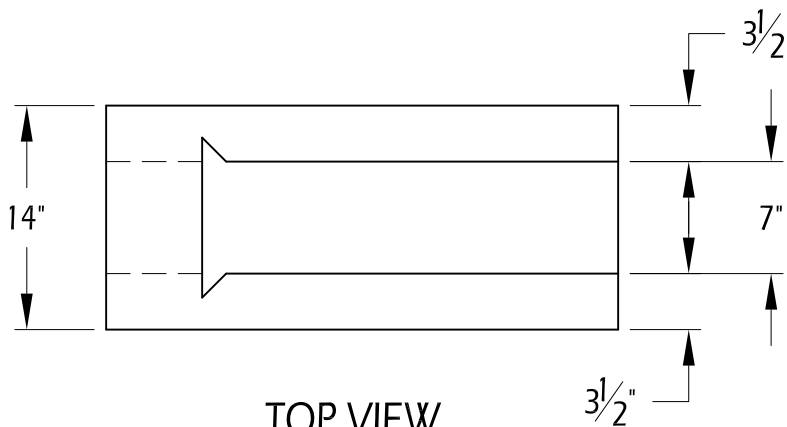

TOP VIEW

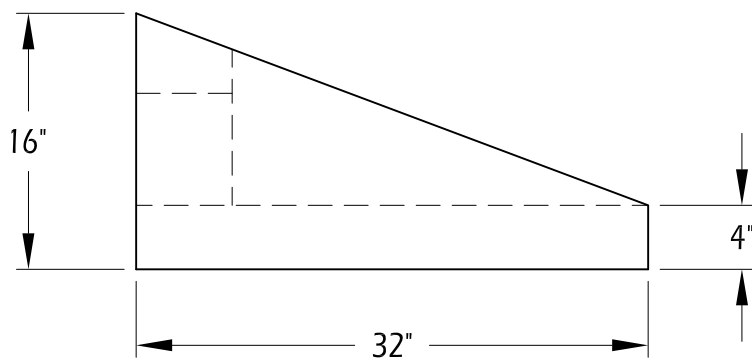

FRONT VIEW



Precast Reinforced Concrete Outlet

Product ID: PRCO

7415 Diley Road  
Canal Winchester, OH 43110

Phone (614) 837-8444  
Fax (614) 837-1198

Drawn by: TAK

Scale: 1" = 1'0"

Date: 7/25/08