



# GALVANIZED SAFETY GRATE FOR 18" HEADWALL

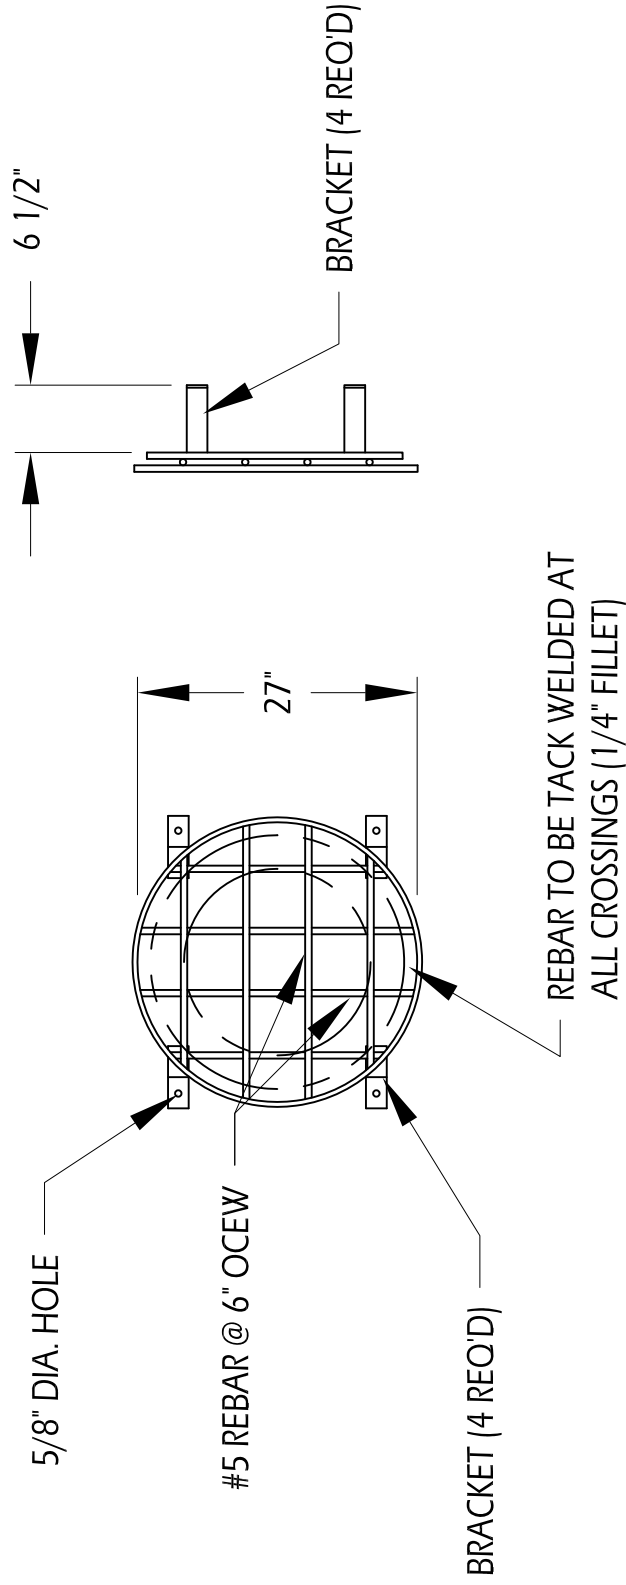

FRONT VIEW

SECTION VIEW

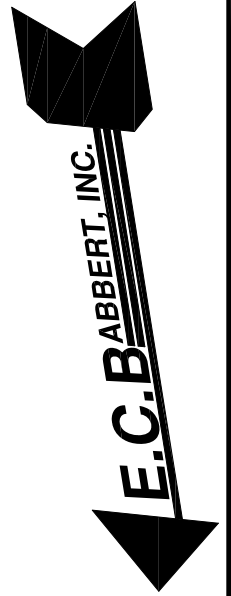

7415 Diley Road  
 Canal Winchester, OH 43110  
 Phone (614) 837-8444  
 Fax (614) 837-1198

Galvanized Safety Grate  
 18" RCP Headwall

Drawn by: CC

Date: 3/5/09

Scale: n/a

Sheet 1 of 1