
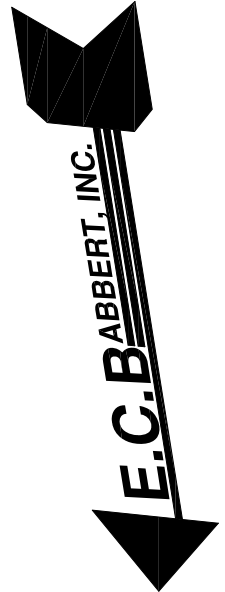


SAFETY GRATE FOR 27" HEADWALL

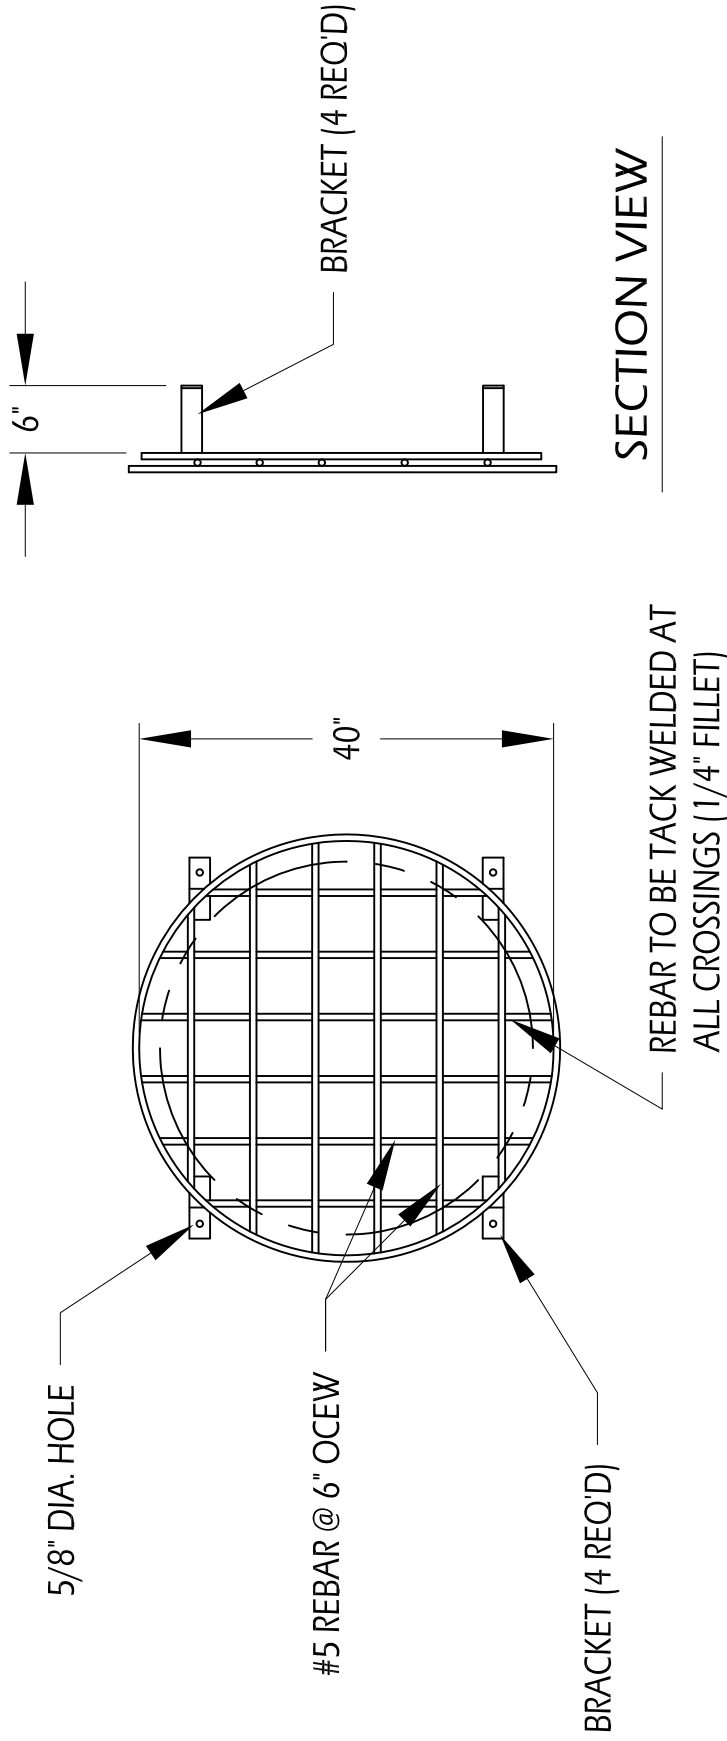

7415 Diley Road
Canal Winchester, OH 43110
Phone (614) 837-8444
Fax (614) 837-1198

Galvanized Safety Grate
27" RCP Headwall

Drawn by: CC

Date: 3/5/09

Scale: n/a

Sheet 1 of 1