



# GALVANIZED SAFETY GRATE FOR 30" HEADWALL

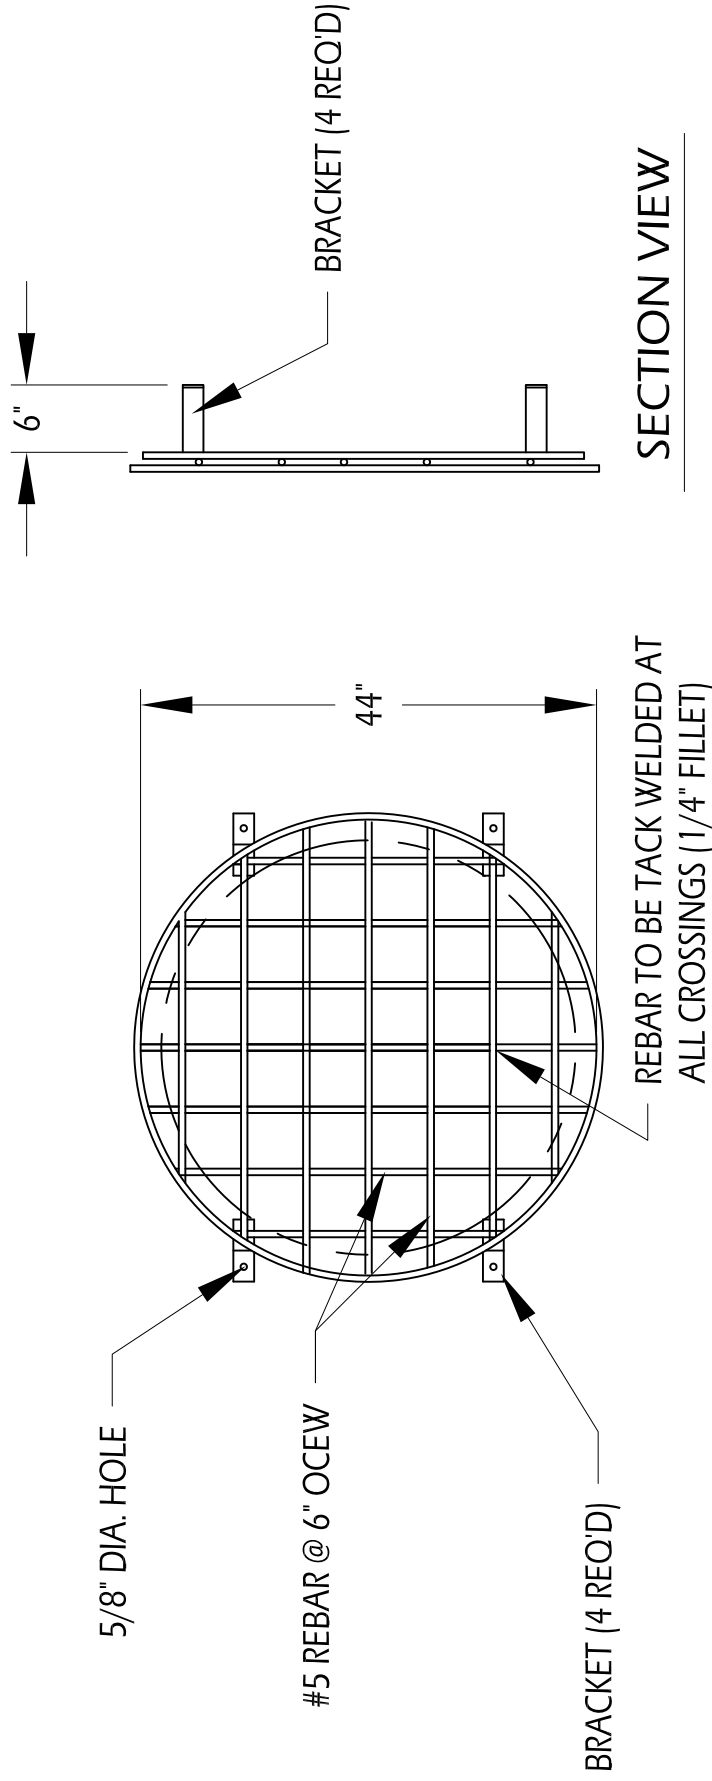

FRONT VIEW

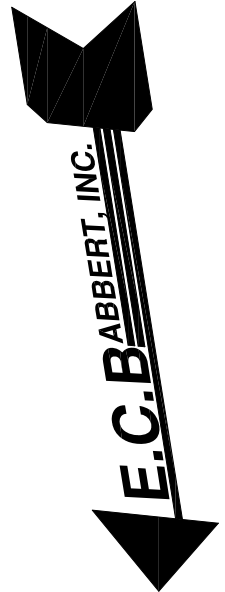

7415 Diley Road  
Canal Winchester, OH 43110  
Phone (614) 837-8444  
Fax (614) 837-1198

Galvanized Safety Grate  
30" RCP Headwall

Drawn by: TAK  
Date: 9/14/07  
Scale: n/a  
Sheet 1 of 1